

"Exhibit A"

8601 Mazzini Ct
 Flower Mound, TX
 Monticino Est Ph I BKB Lot 8




FLAT WORK: 2119 SQ. FT.
PLOT PLAN

Disposal Area

Required = 7500 ϕ

Designed = 8478 ϕ

Sod before use

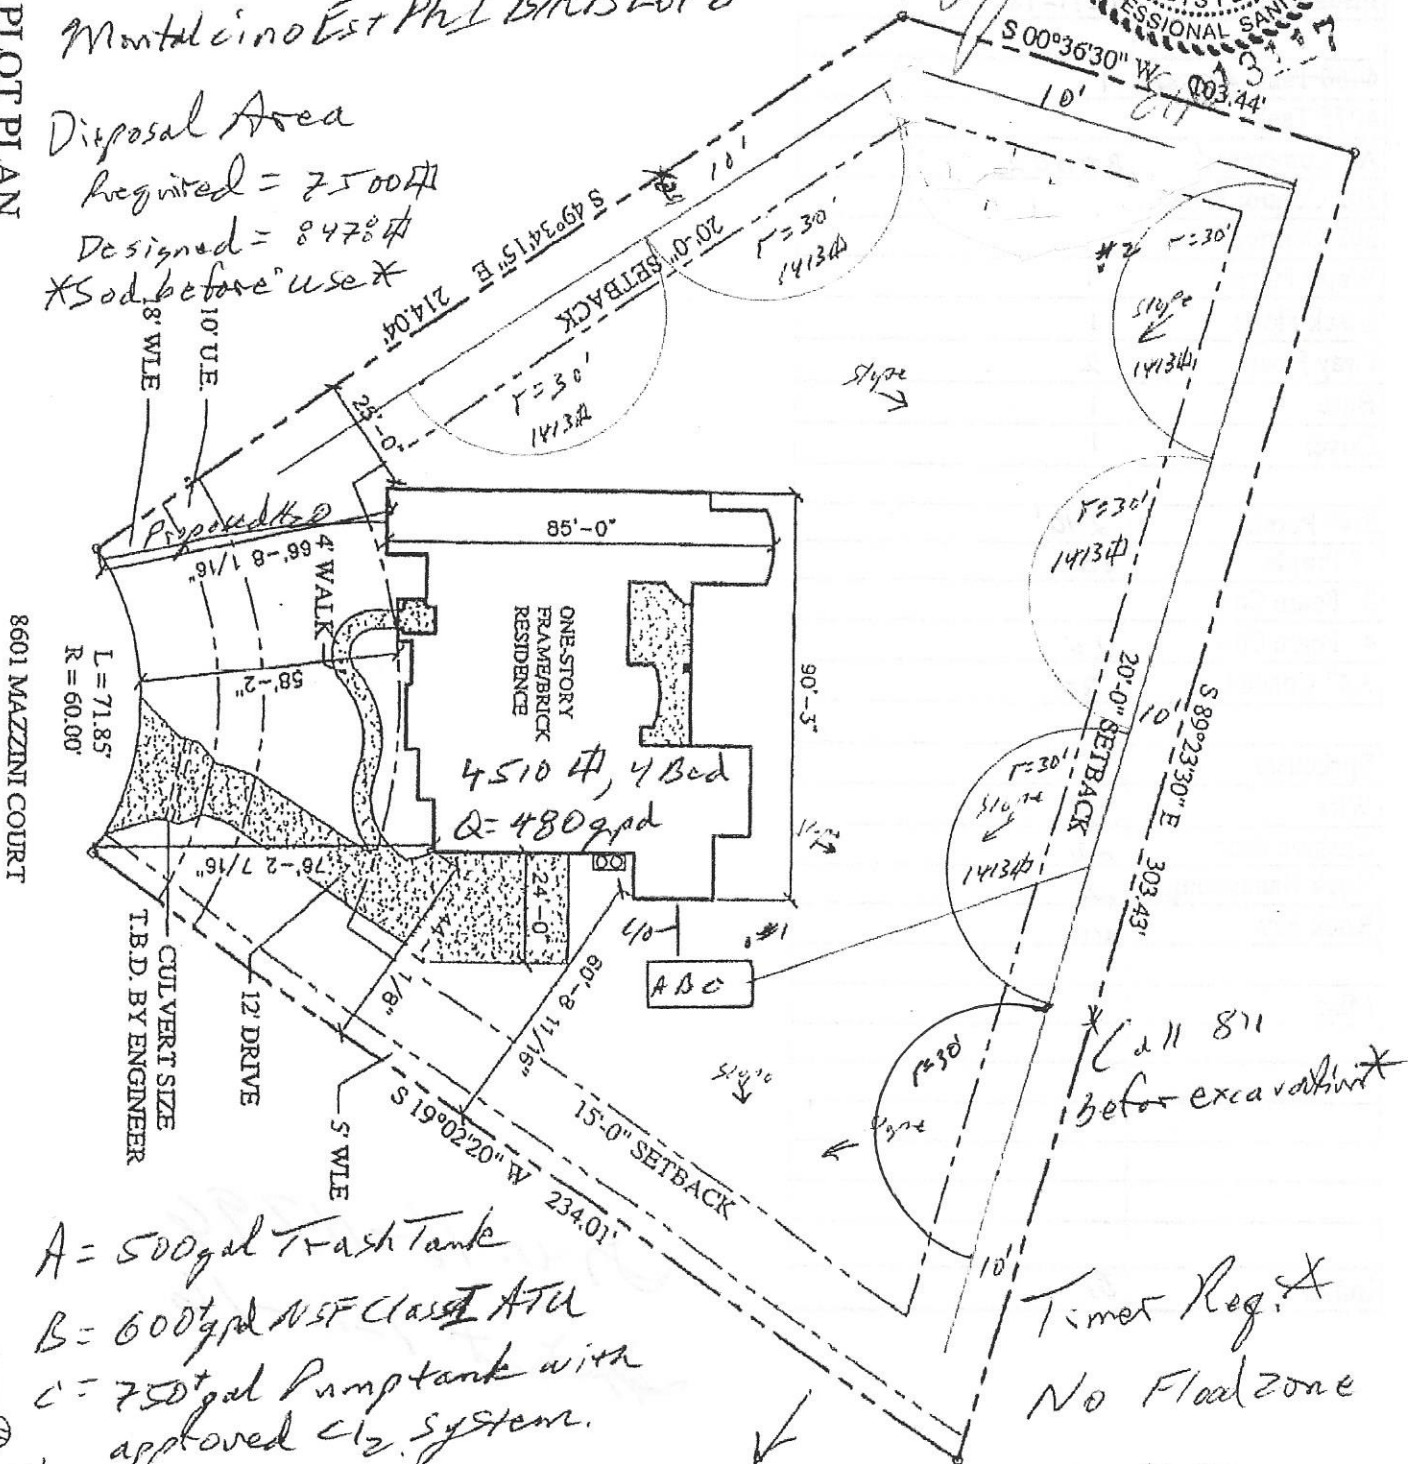

8601 MAZZINI COURT

L = 71.85'
 R = 60.00'

- A = 500 gal Trash Tank
- B = 600 gal NSF Class I ATU
- C = 750 gal Pump tank with approved cl₂ system.

Call 811 before excavation*

Timer Req.*
 No Flood zone
 No Wells

Pond

1" = 41'